



EXHIBIT “ L ”

(TEMPORARY STAGING AREA
AND MATERIAL STORAGE SITE)
SOUTH I-35 WATER/WASTEWATER PROGRAM
CIP # 6937.026 & CIP # 6937.027

DESCRIPTION FOR PARCEL 4558.110 TSAAMSS 3

LEGAL DESCRIPTION OF A 2.403-ACRE TRACT OF LAND, EQUIVALENT TO 104,657 SQUARE FEET OF LAND IN THE SANTIAGO DEL VALLE GRANT, ABSTRACT 24, BEING OUT OF AND A PART OF A CALLED 87.884-ACRE TRACT OF LAND AS CONVEYED *FROM* JOYCE ANN PORTER AND UNION87.88, L.P. *TO* UNION ASSOCIATES, LTD. BY THAT CERTAIN CORRECTION JOINT PARTNERSHIP CONTRIBUTION GENERAL WARRANTY DEED, EFFECTIVE JULY 20, 2006 AND RECORDED IN DOCUMENT NO. 2006236625 OF THE OFFICIAL PUBLIC RECORDS OF TRAVIS COUNTY, TEXAS; SAID 2.403-ACRE TRACT AS SHOWN ON THE ACCOMPANYING SKETCH, BEING MORE PARTICULARLY DESCRIBED BY METES AND BOUNDS AS FOLLOWS:

BEGINNING FOR REFERENCE on a 1/2-inch iron rod found monumenting the southeast corner of said Onion Associates, Ltd. 87.884-acre tract, also monumenting an angle point in the westerly boundary line of a called 117.188-acre tract conveyed to Onion Creek Associates Ltd. in the above referenced Document No. 2006236625, Official Public Records of Travis County, Texas; **Thence**, with the easterly boundary line of said Onion Associates, Ltd. 87.884-acre tract, same being said westerly boundary line of the Onion Associates, Ltd. 117.188-acre tract, N28°10'16"E, a distance of 281.22 feet to a calculated point at an angle point in the common line of said Onion Associates, Ltd. 87.884-acre tract and said Onion Associates, Ltd. 117.188-acre tract; **Thence**, continuing with said common line, N26°54'57"E, a distance of 362.06 feet to a calculated point, having Texas State Plane Grid Coordinate (Central Zone-4203, NAD83(CORS), U.S. Survey Feet,) values of N=10,020,429.95, E=3,100,317.73, for the **POINT OF BEGINNING** of this easement;

THENCE, through the interior of said Onion Associates, Ltd. 87.884-acre tract, the following eight (8) courses and distances:

- 1) **N62°37'32"W**, a distance of **630.91 feet** to a 60d nail set, for an angle point of this easement;
- 2) **N60°51'31"W**, a distance of **51.50 feet** to a 60d nail set, for the westerly corner of this easement;
- 3) **N01°35'44"E**, a distance of **180.32 feet** to a 60d nail set, at an angle point of this easement;

CAPITAL VIEW CENTER 1301 SOUTH CAPITAL OF TEXAS HIGHWAY
BUILDING B, SUITE 315, AUSTIN, TEXAS 78746 (512) 328-7411 (512) 328-7413
T.U.C.P./W.B.E./H.U.B./D.B.E.



- 4) **N10°05'17"W**, a distance of **81.82 feet** to a 60d nail set, at an angle point of this easement;
- 5) **N22°46'13"E**, a distance of **28.57 feet** to a 60d nail set, for the most northerly corner of this easement;
- 6) **S57°58'19"E**, a distance of **160.50 feet** to a 60d nail set, at an angle point of this easement;
- 7) **S41°21'05"E**, a distance of **498.76 feet** to a 60d nail set, at an angle point of this easement; and
- 8) **S56°01'07"E**, a distance of **189.04 feet** to a calculated point on said common boundary line of Onion Associates, Ltd. 87.884-acre tract and Onion Associates, Ltd. 117.188-acre tract, from which a 1/2-inch iron rod found at an angle point in said common boundary line bears **N26°54'57"E**, a distance of 470.70 feet;

THENCE, with said common boundary line of Onion Associates, Ltd. 87.884-acre tract and Onion Associates, Ltd. 117.188-acre tract, **S26°54'57"W**, a distance of **41.65 feet** to the **POINT OF BEGINNING**, containing 2.403-acre (104,657 square feet) of land.

BEARING BASIS NOTE

The bearings described herein are Texas State Plane grid bearings, Central Zone-4203, NAD83(CORS). Project control points were established from Macias & Associates, L.P., Land Surveyors, reference point "F-11-3001" having coordinate values of N=10,022,637.008, E=3,098,305.276 and reference point "Station 1468+50.20, 280.00' RT" having coordinate values of N=10,014,095.051, E=3,095,165.555. Distances shown hereon are grid.



CERTIFICATION:

I do hereby certify that this easement description is true and correct to the best of my knowledge and belief, and was prepared from an actual on the ground survey of found property corners, under my supervision, and that the markers described herein actually exist, as described, at the time of my survey.

As Prepared by
Landmark Surveying, LP

Juan M. Canales, Jr.

Juan M. Canales, Jr.

7-20-10

Date


Registered Professional Land Surveyor No. 4453
Senior Project Manager
Firm Registration No. 100727-00

REFERENCES

MAPSCO 2009, 703-R&V, 704-S, GRID NO. F-10&11 & G-10
TCAD PARCEL ID NO. 04-4818-0501
4558.110-TSAAMSS 3_rev1.docx

Reviewed and Approved by:
MACIAS & ASSOCIATES, L.P.


Jackie Lee Crow
Date: *7/20/2010*
JACKIE LEE CROW
R.P.L.S. #5209

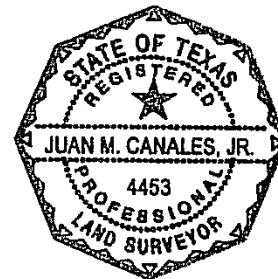

SKETCH TO ACCOMPANY LEGAL DESCRIPTION

LEGEND

- 60D NAIL SET
- 1/2" IRON ROD FOUND UNLESS NOTED OTHERWISE
- BRASS DISK FOUND
- 1/2" IRON PIPE FOUND UNLESS NOTED OTHERWISE
- MAG NAIL FOUND
- C/L
- RECORD INFORMATION
- NEIGHBORING RECORD
- TXDOT PLANS #3090-0
- IH 35-LOOP 275 TO FM 1327
- DATED: JUNE 9, 1989
- OFFICIAL PUBLIC RECORDS OF TRAVIS COUNTY, TEXAS
- REAL PROPERTY RECORDS OF TRAVIS COUNTY, TEXAS
- PLAT RECORDS OF TRAVIS COUNTY, TEXAS
- DEED RECORDS OF TRAVIS COUNTY, TEXAS
- TRAVIS CENTRAL APPRAISAL DISTRICT
- TCAD
- R.D.V.

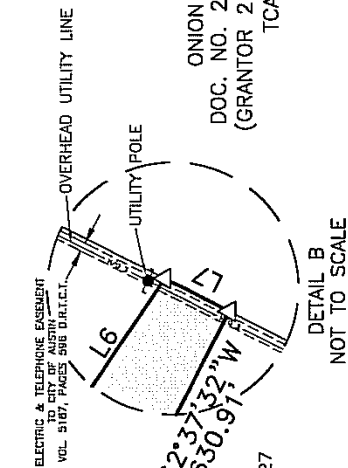

LINE	BEARING	DISTANCE
L1	N60°51'31"W	51.50'
L2	N01°35'44"E	180.32'
L3	N10°05'17"W	81.82'
L4	N22°46'13"E	28.57'
L5	S57°58'19"E	160.50'
L6	S56°01'07"E	189.04'
L7	S26°54'57"W	41.65'


ONION CREEK GOLF GROUP, LP
DOC. NO. 2006079292
O.P.R.T.C.T.
[140.788-ACRES]

ONION ASSOCIATES, LTD.
DOC. NO. 2006236625 O.P.R.T.C.T.
(GRANTOR 2 TRACT, 87.884-ACRES)
TCAD#0448180501

DETAIL B
NOT TO SCALE

SANTIAGO DEL VALLE GRANT
ABSTRACT NO. 24

ONION ASSOCIATES, LTD.
DOC. NO. 2006236625 O.P.R.T.C.T.
(GRANTOR 2 TRACT, 87.884-ACRES)
TCAD#0448180501

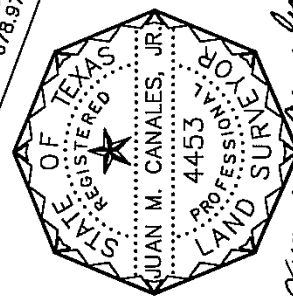

Juan M. Canales, Jr.
7-20-00

Client: Othon, Inc.
Date: July 16, 2010
Office: Stephen Lawrence
Crew: S.Dunn
F.B.:
Path: c:\dwg 11\othan inc\onion creek interceptor tie-in\grid\easements\oca-grid-base.dwg
Job No.: 480-16-11

SPECIAL WARRANTY DEED
SPILLMAN PROPERTIES LTD.
DOC. NO. 2009124581 O.P.R.T.C.T.
(254.9-ACRES)

POINT OF BEGINNING
N=10,020,429.95
E=3,100,317.73
GRID
VOL 5187, PAGES 596 D.R.T.C.T.
TO CITY OF AUSTIN
(N71°11'45"W 712.31')
(N74°02'52"W 712.53')
O.P.R.T.C.T.

POINT OF REFERENCE

ONION ASSOCIATES, LTD.
DOC. NO. 2006236625
O.P.R.T.C.T.
(TRACT 1, 117.188-ACRES)
TCAD#0448180502

Landmark
SURVEYING, LP
1301 S. CAPITAL OF TEXAS HWY.
BUILDING B, SUITE 315
AUSTIN, TEXAS 78746
PH: (512)328-7411 FAX: (512)328-7413

SKETCH TO ACCOMPANY LEGAL DESCRIPTION

The easements described hereon is contained within Zone AE, and Zone X (shaded) as scaled from F.I.R.M. Map Number 48453C0595H, dated September 26, 2008, as published by the Federal Emergency Management Agency, the purpose of which is for flood insurance only.

I hereby certify that a survey was made on the ground of the easement shown hereon; that there are no visible discrepancies, conflicts, shortages in area, boundary line conflicts, encroachments, overlapping of improvements, easements or right-of-ways, except as shown; that said easement does not have access to and from a public roadway; and that this plat is an accurate representation of the easement to the best of my knowledge.

BEARING BASIS:

THE BEARINGS DESCRIBED HEREIN ARE TEXAS STATE PLANE GRID BEARINGS, CENTRAL ZONE-4203, NAD83(CORS). PROJECT CONTROL POINTS WERE ESTABLISHED FROM MACIAS & ASSOCIATES, L.P., LAND SURVEYORS, REFERENCE POINT "F-11-3001" HAVING COORDINATE VALUES OF N=10,022,637.008, E=3,098,305.276 AND REFERENCE POINT "STATION 1468+50.20, 280.00' RT" HAVING COORDINATE VALUES OF N=10,014,095.051, E=3,095,165.555. DISTANCES SHOWN HEREON ARE GRID.


AS SURVEYED BY
LANDMARK SURVEYING, LP
FIRM REGISTRATION NO. 100727-00

Juan M. Canales, Jr. 7-20-10
JUAN M. CANALES, JR.


Registered Professional Land Surveyor No. 4453
DATE: July 16, 2010

THIS SURVEY PLAT IS VALID ONLY IF IT BEARS THE
ORIGINAL SIGNATURE OF THE ABOVE SURVEYOR

Client: Othon, Inc.
Date: July 16, 2010
Office: Stephen Lawrence
Crew: S.Dunn
F.B.:
Path: c:\dwg 11\othon inc\onion creek interceptor tie-in\grid\easements\oca-grid-base.dwg
Job No.: 480-16-11

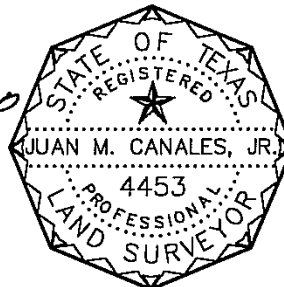


Landmark
SURVEYING, LP
1301 S. CAPITAL OF TEXAS HWY.
BUILDING B, SUITE 315
AUSTIN, TEXAS 78746
PH: (512)328-7411 FAX: (512)328-7413

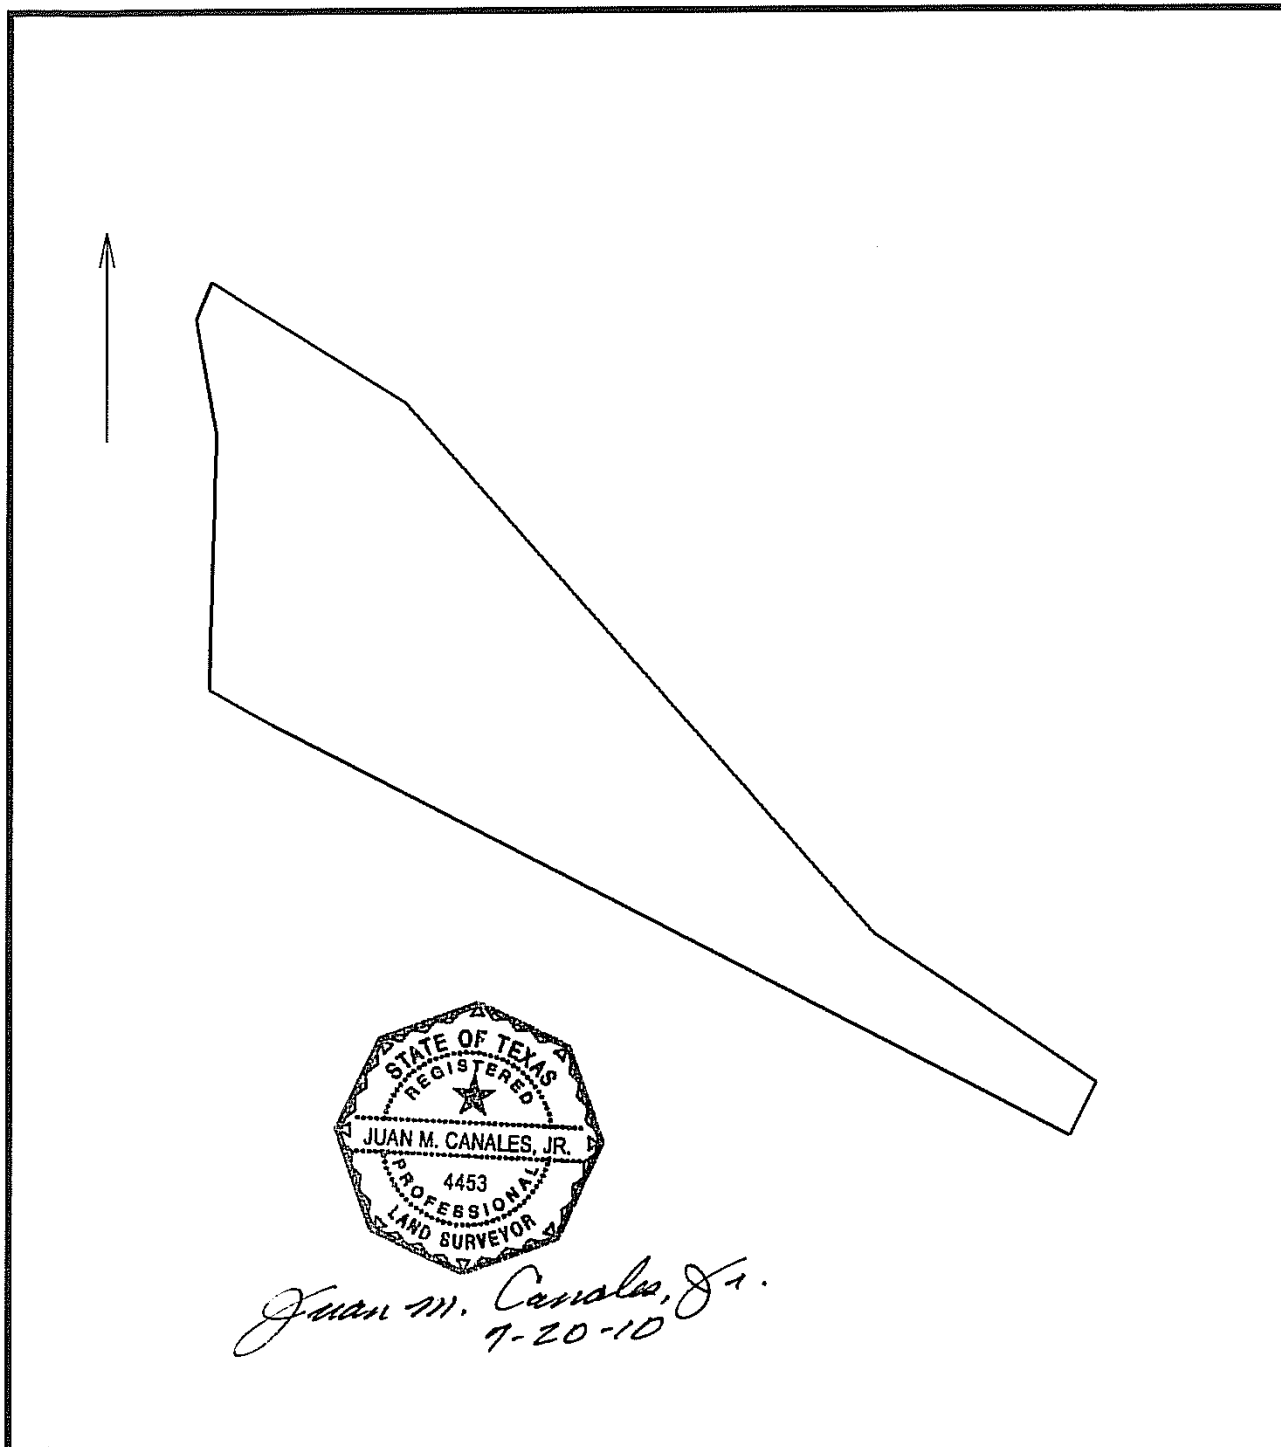

4558.110-TSAAMSS 3_rev1		7/19/2010
Scale: 1 inch= 123 feet	File: 4558.110-TSAAMSS 3_rev1.ndp	
Tract 1: 2.4026 Acres (104657 Sq. Feet), Closure: s77.5433e 0.01 ft. (1/326692), Perimeter=1863 ft.		
01 n62.3732w 630.91	08 s56.0107e 189.04	
02 n60.5131w 51.5	09 s26.5457w 41.65	
03 n01.3544e 180.32		
04 n10.0517w 81.82		
05 n22.4613e 28.57		
06 s57.5819e 160.5		
07 s41.2105e 498.76		